

# Well Example RD

API #: 00-000-00000-01

Sec 00, T0N, R00W

Operator:

Lease:

Well Type: Producer

Status: Operational

Flood: WSW

Base of Fresh Water: Yes


Directional: No

GL Elevation: 185.8' asl

Datum to GL: 5' KB

Drill Date: 4/26/1940

Junk: None

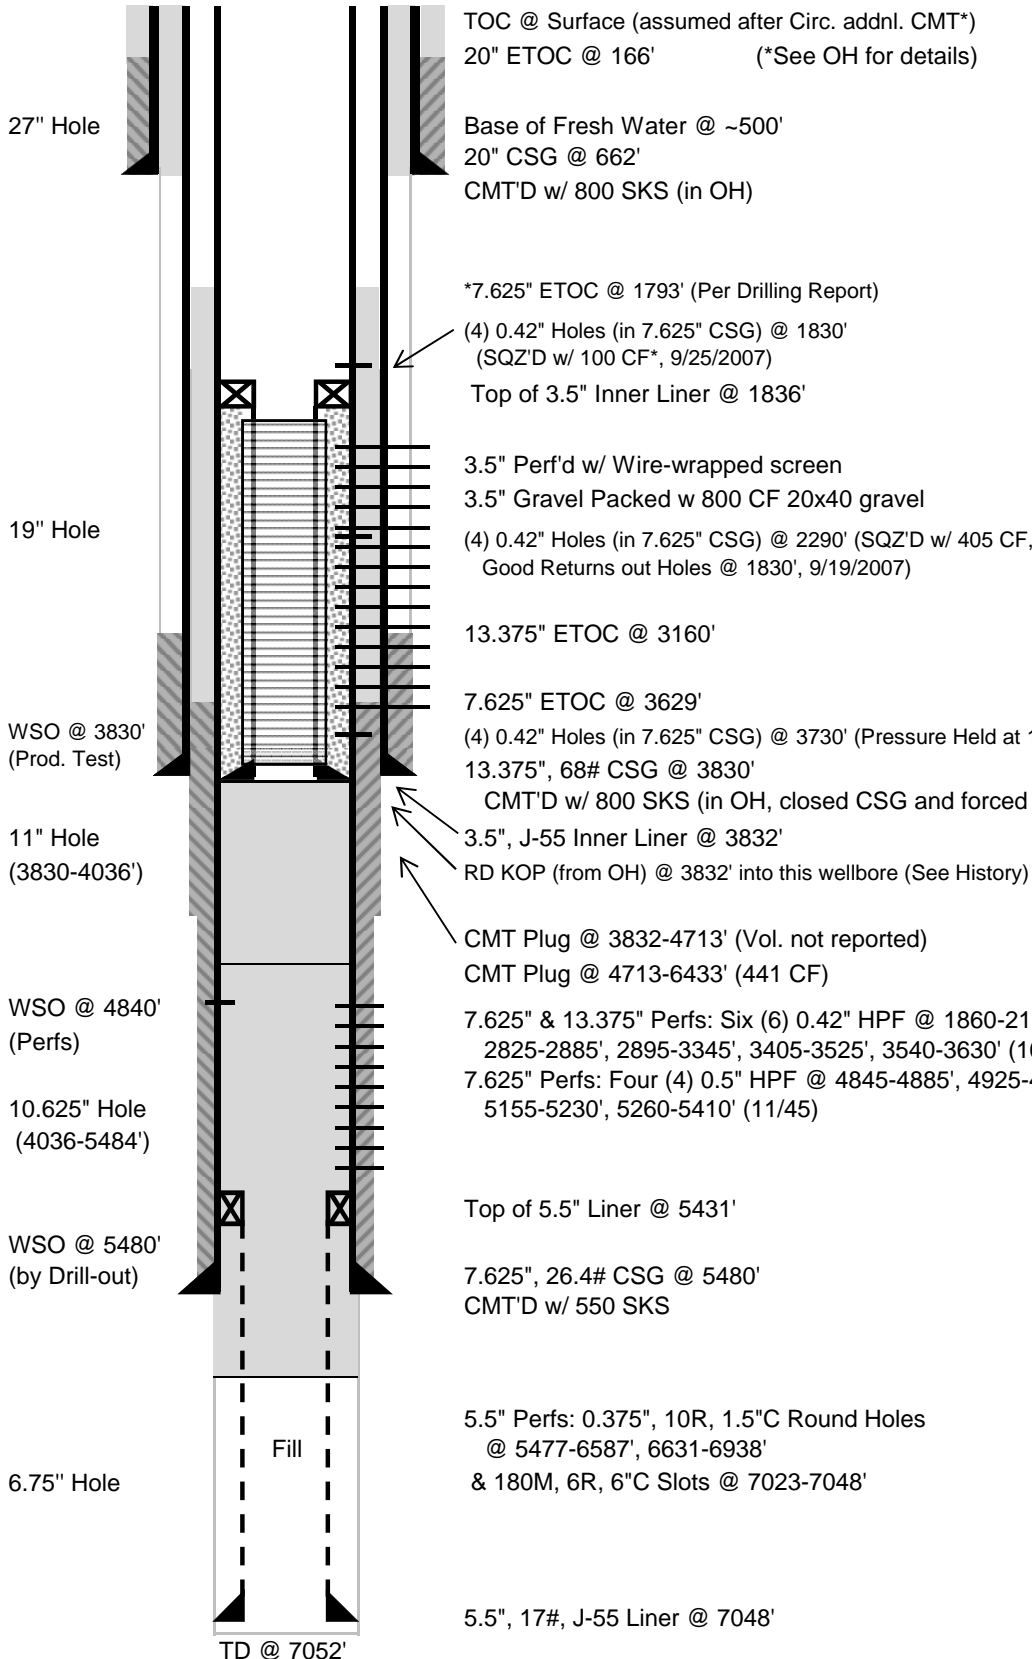

Wellbore History	
Orig. Hole TD @ 2189'	
Sidetracked @ 1926' in OH (2nd Hole)	
OH TD @ 4016' (See OH) RD KOP @ 3832', TD @ 7052'	

Notes	
Bond Log f/ 1600-3730' (run after SQZ jobs btwn holes @ 1830' & 2290') showed CMT "good enough" for Perfing	

Top of Zone Markers	
L-A 1759'	Z1-C 5252'
M-A 1908'	Z2-C 5312'
M1-A 2016'	AC-C 5472'
O-A 2195'	AE1-C 5690'
Q-A 2694'	AG-C 5825'
S-A 2898'	AH-C 5930'
T-A 3128'	AK-C 6075'
U-A 3262'	AL-C 6130'
W-A 3442'	AL1-C 6197'
T-B 3922'	AM-C 6365'
U-B 4100'	AO-C 6560'
W-B 4355'	AP-C 6660'
X2-B 4509'	AQ-C 6765'
U-C 4810'	AQ1-C 6820'
X2-C 4946'	AR-C 6940'
Z-C 5155'	

Prepared by: MM (6/7/2013)