


Well Example RD

API #: 00-000-00000-01
Sec 00, T0N, R00W

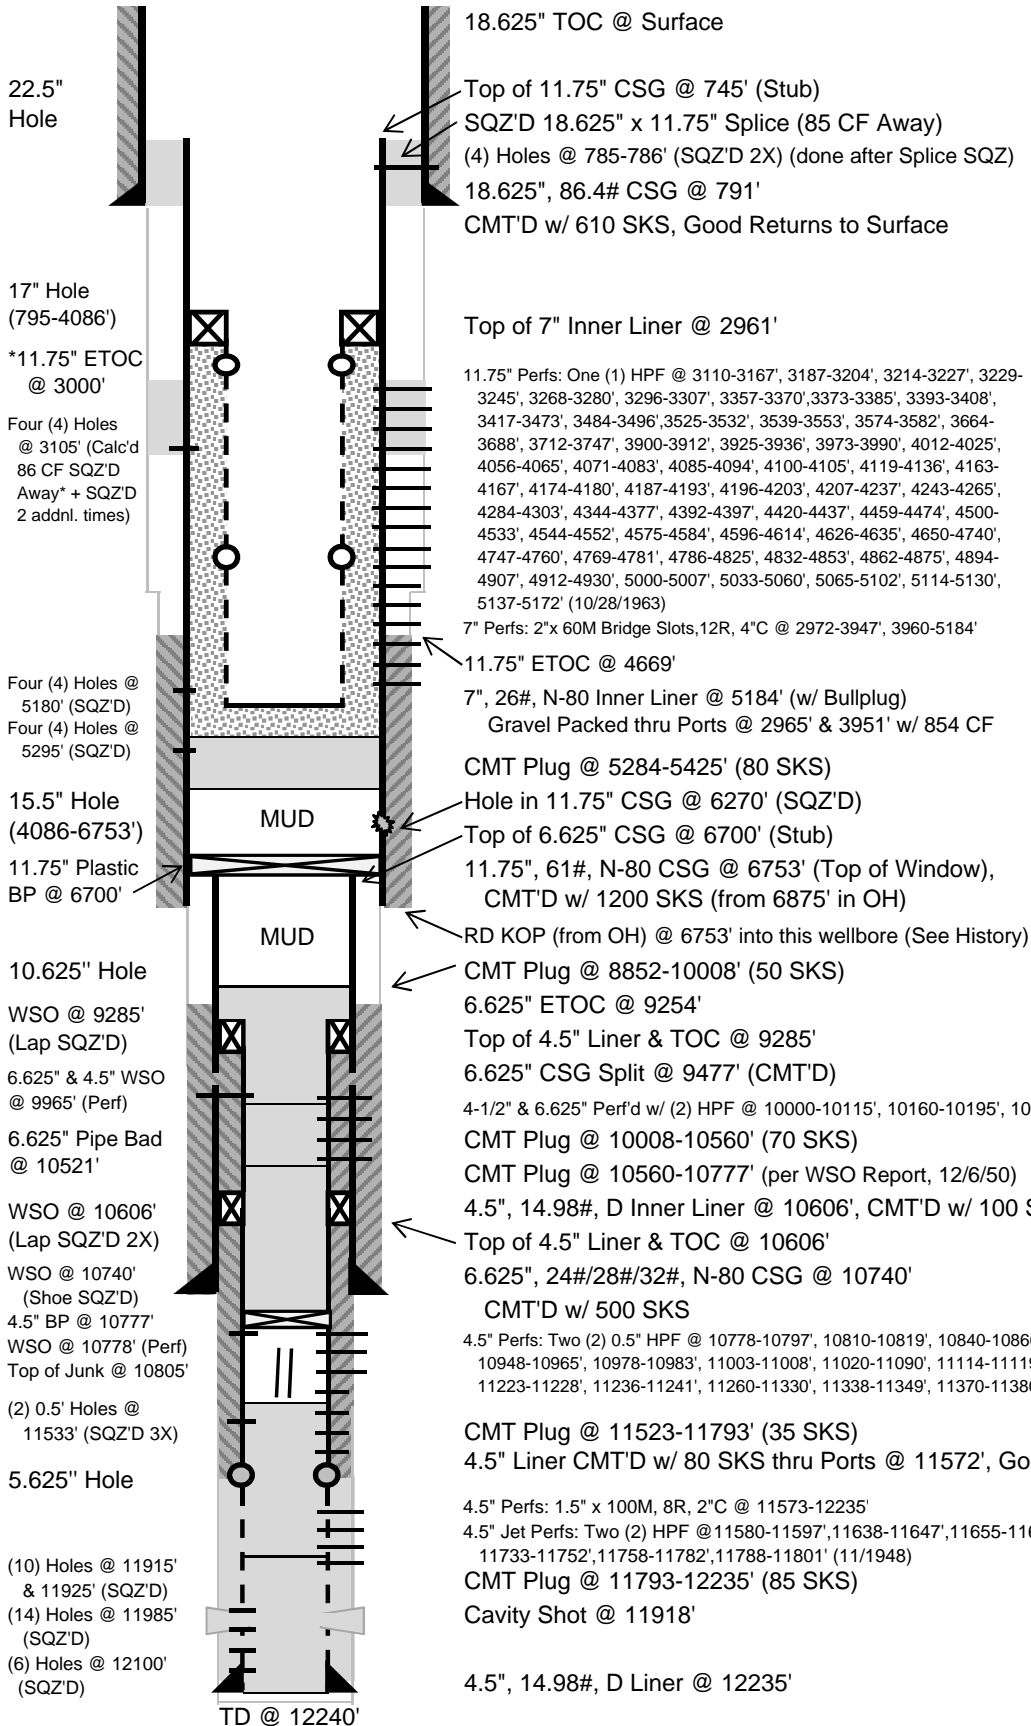

Operator:

Lease:

Well Type: Producer

Status: Temporarily Abandoned

Flood: ESDB

Base of Fresh Water: No

Directional: Yes

Elevation: DF 1021.25' asl

Datum to GL: Not Reported

Drill Date: 6/26/1948

Junk: 16" of 2.375" Insert TBG & S.T.C. @ 10805'

Wellbore History

Orig. Hole TD @ 10769'

(See OH)

RD KOP @ 6753' into this wellbore
TD @ 12240'

Top of Zone Markers

AH-C 6999'	DF-C 9200'	FC-D 10868'
AL1-C 7274'	DL-C 9486'	FF-D 11013'
AM-C 7387'	DA-D 10018'	FH-D 11180'
AO-C 7522'	DC-D 10170'	FJ-D 11255'
AP-C 7710'	DD-D 10198'	FK-D 11525'
AQ-C 7742'	DF-D 10264'	FL-D 11580'
AQ1-C 7780'	DH-D 10361'	FM-D 11678'
AR-C 7875'	DL-D 10478'	FP-D 11800'
AS-C 7949'	DO-D 10582'	FQ-D 11822'
AT-C 8224'	DP-D 10667'	FR-D 11970'
AU1-C 8552'	DR-D 10720'	FS-D 11990'
AV-C 8630'	DS-D 10772'	FT-D 12050'
AX-C 8845'	FA-D 10824'	HA-D 12095'
DC-C 9084'	FB-D 10853'	HF-D 12220'
DD-C 9120'		

Prepared by: CM (10/24/2013)